




IL 53 at Doris Avenue (US 52) Improvements

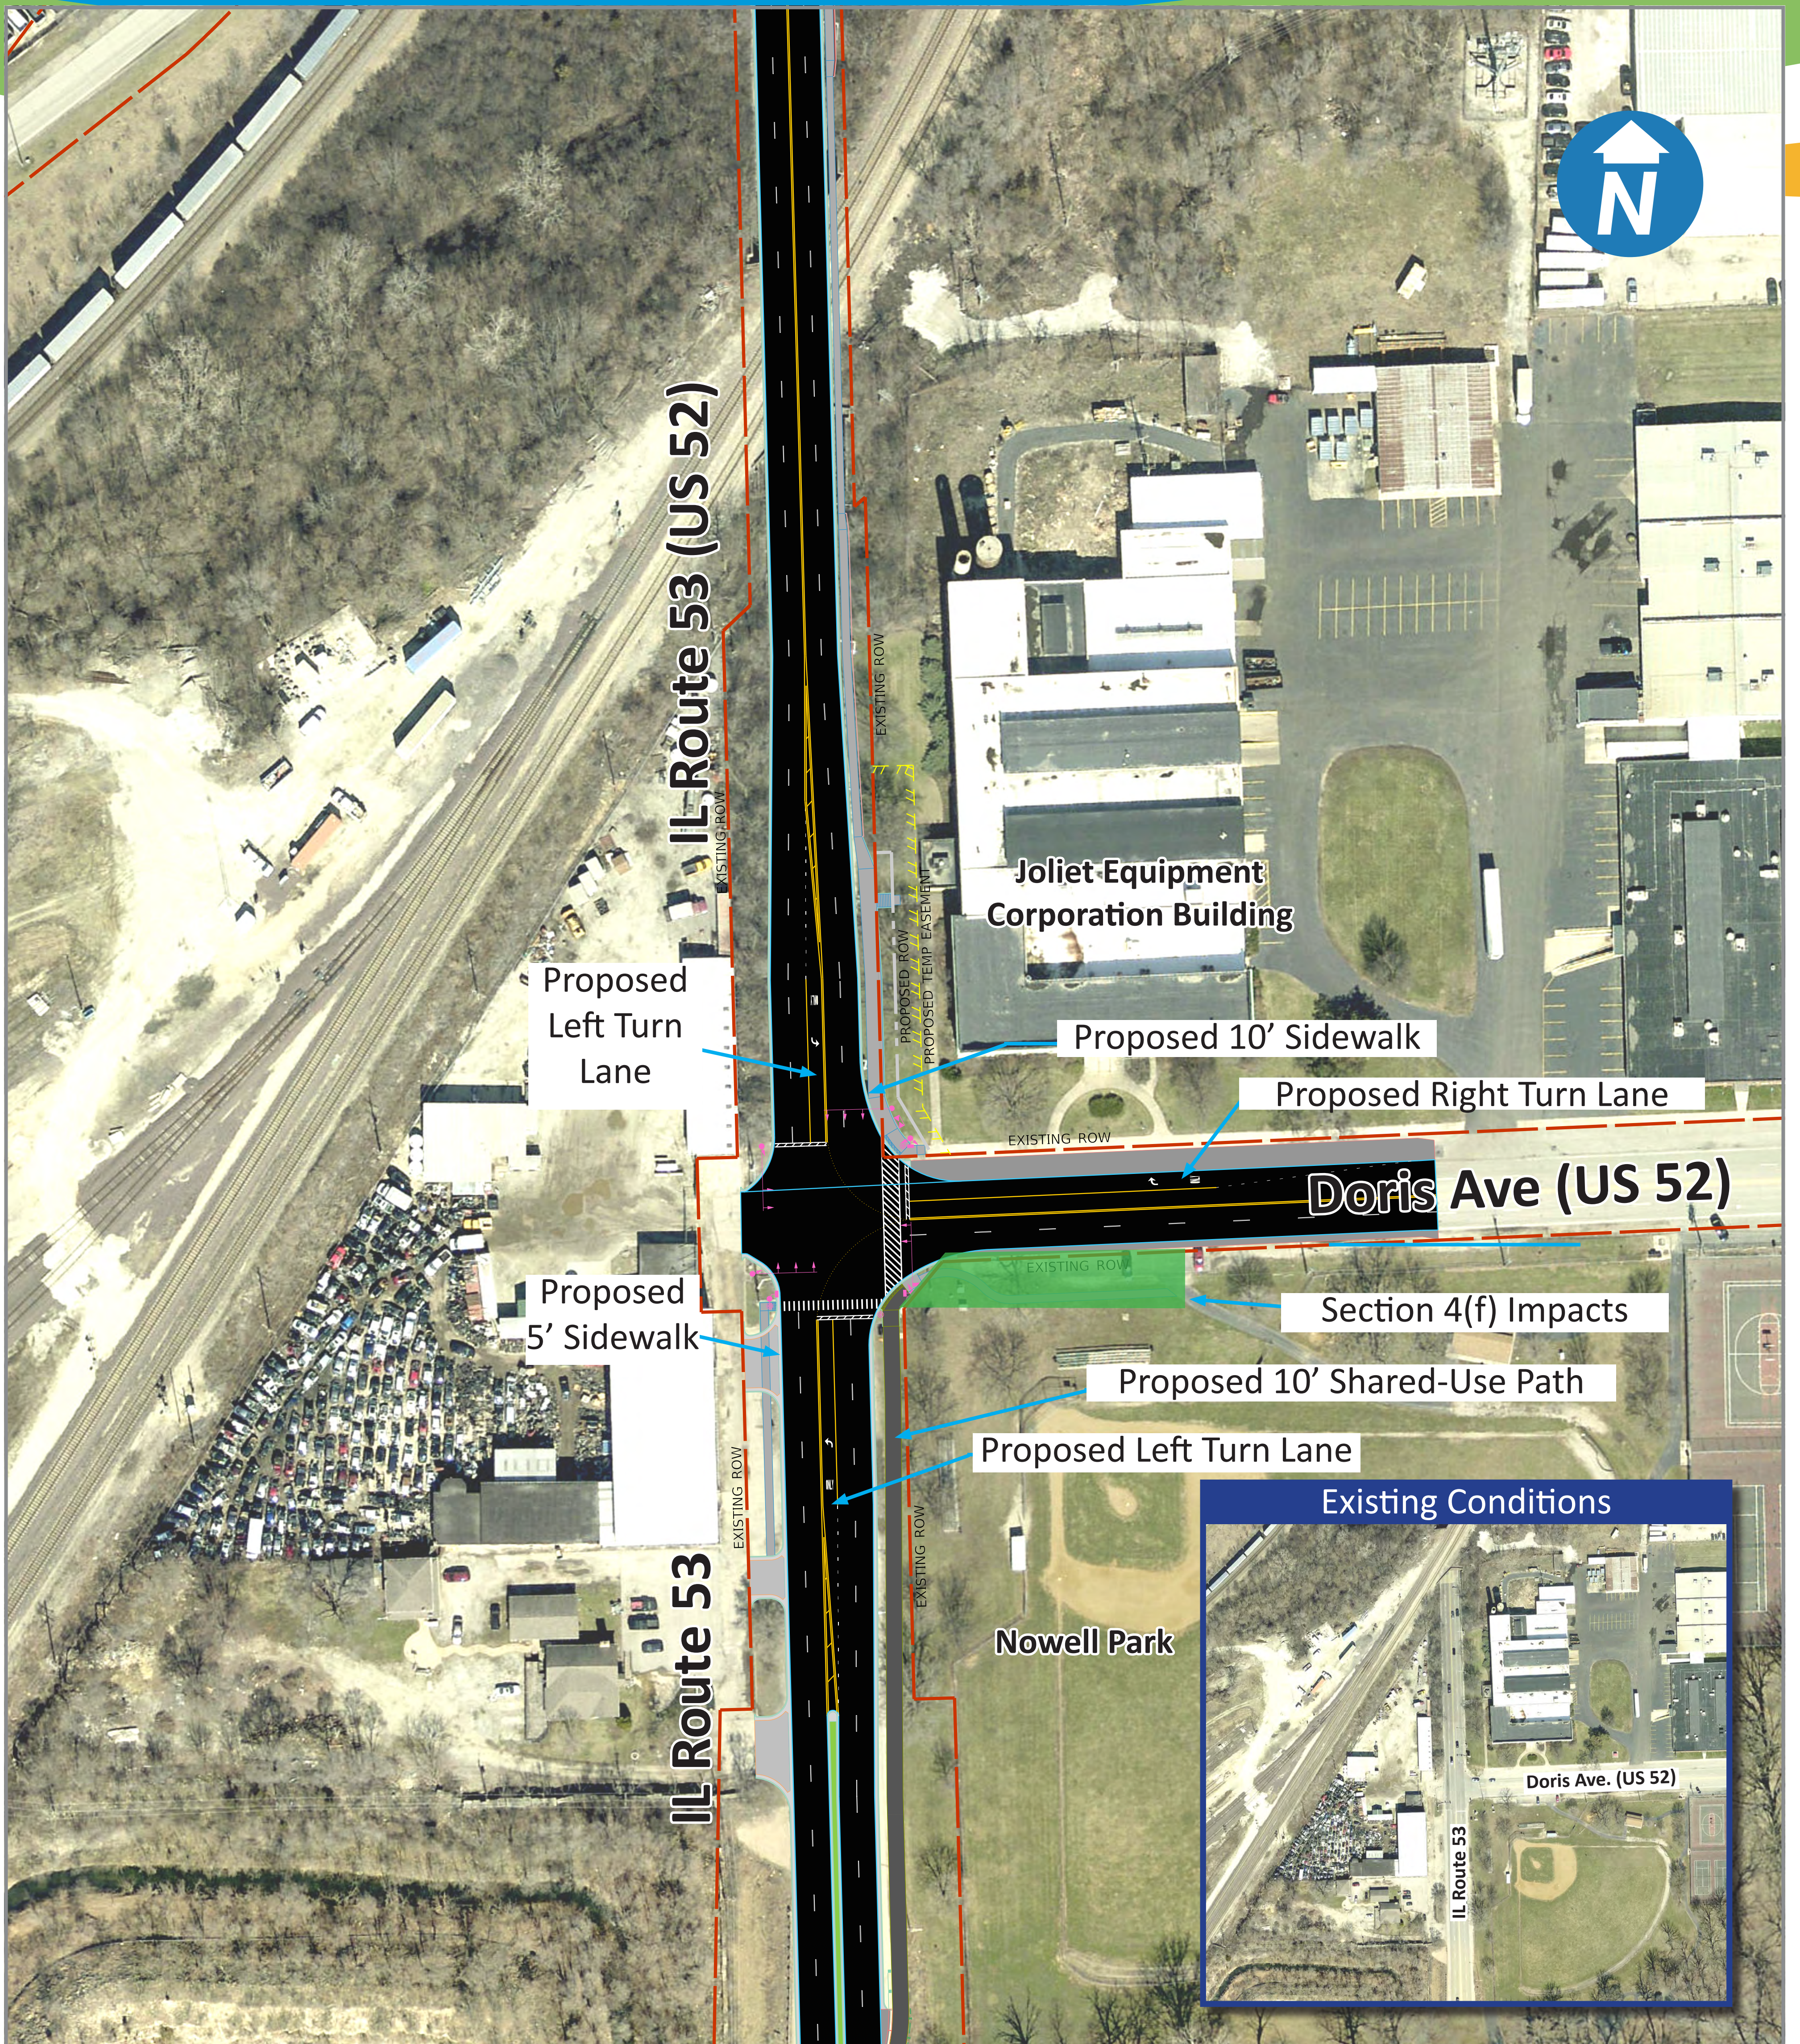

Improvement Addresses

