


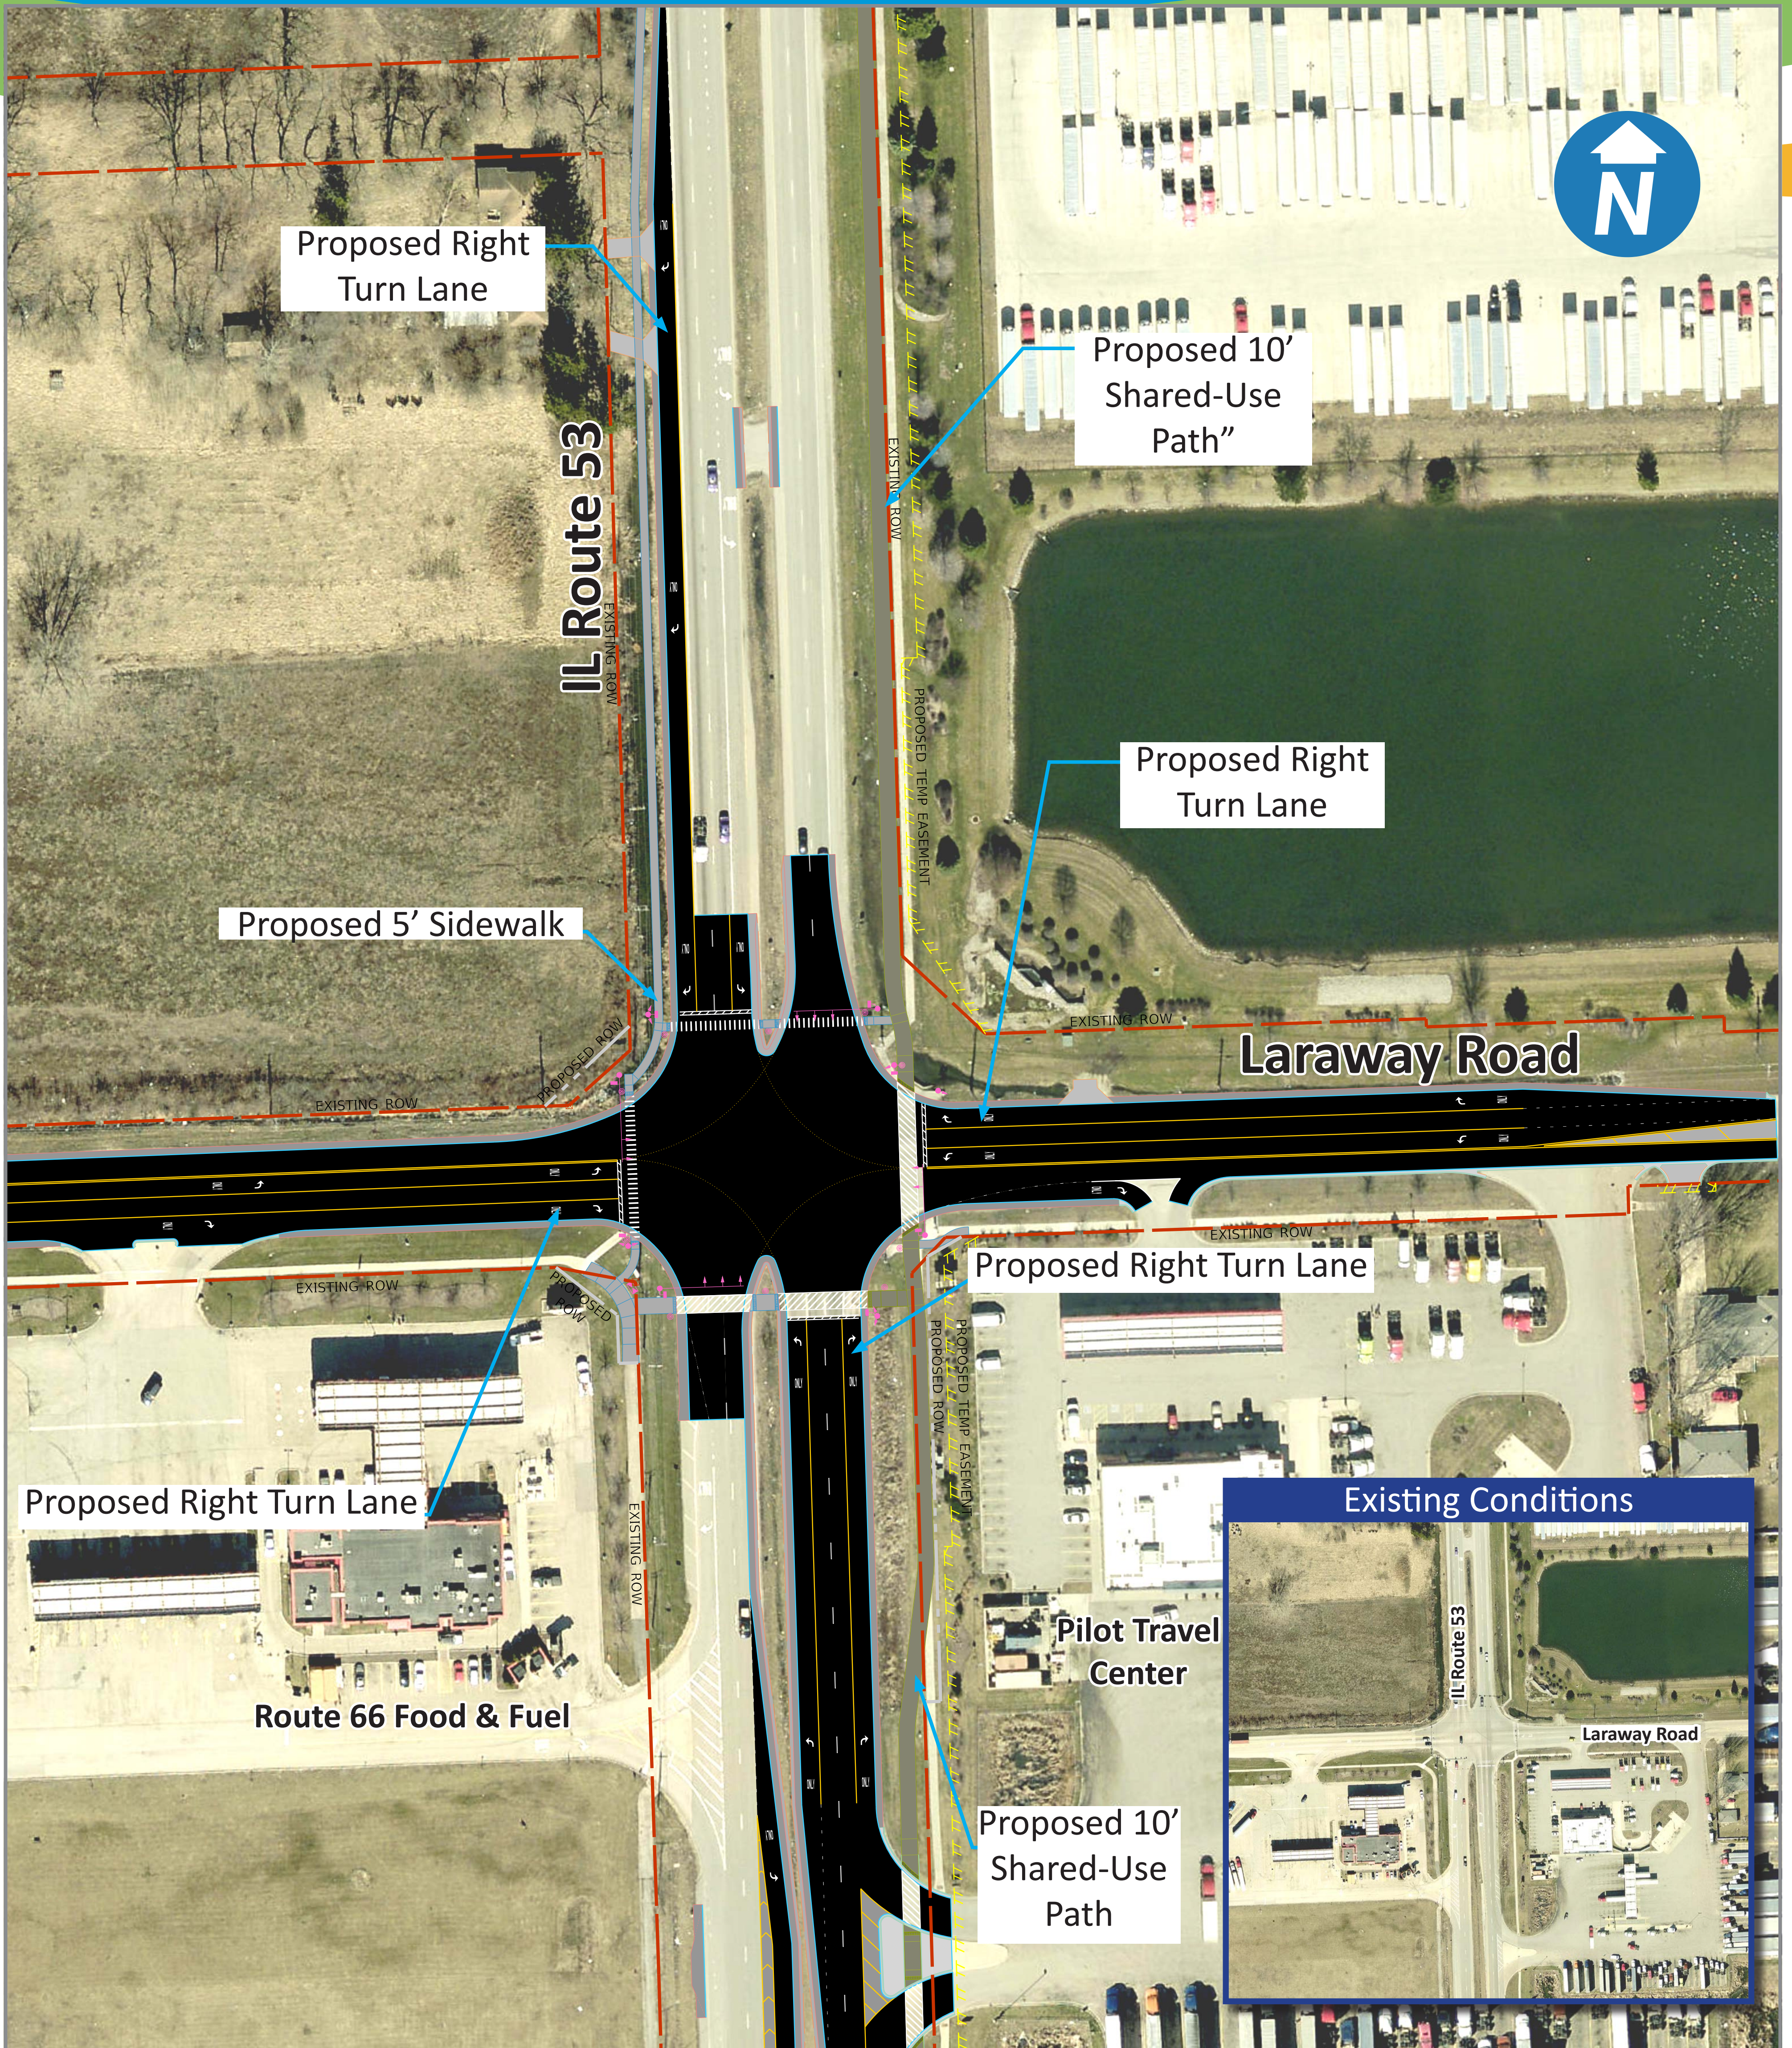

IL Route 53 at Laraway Road Improvements



Improvement Addresses

