


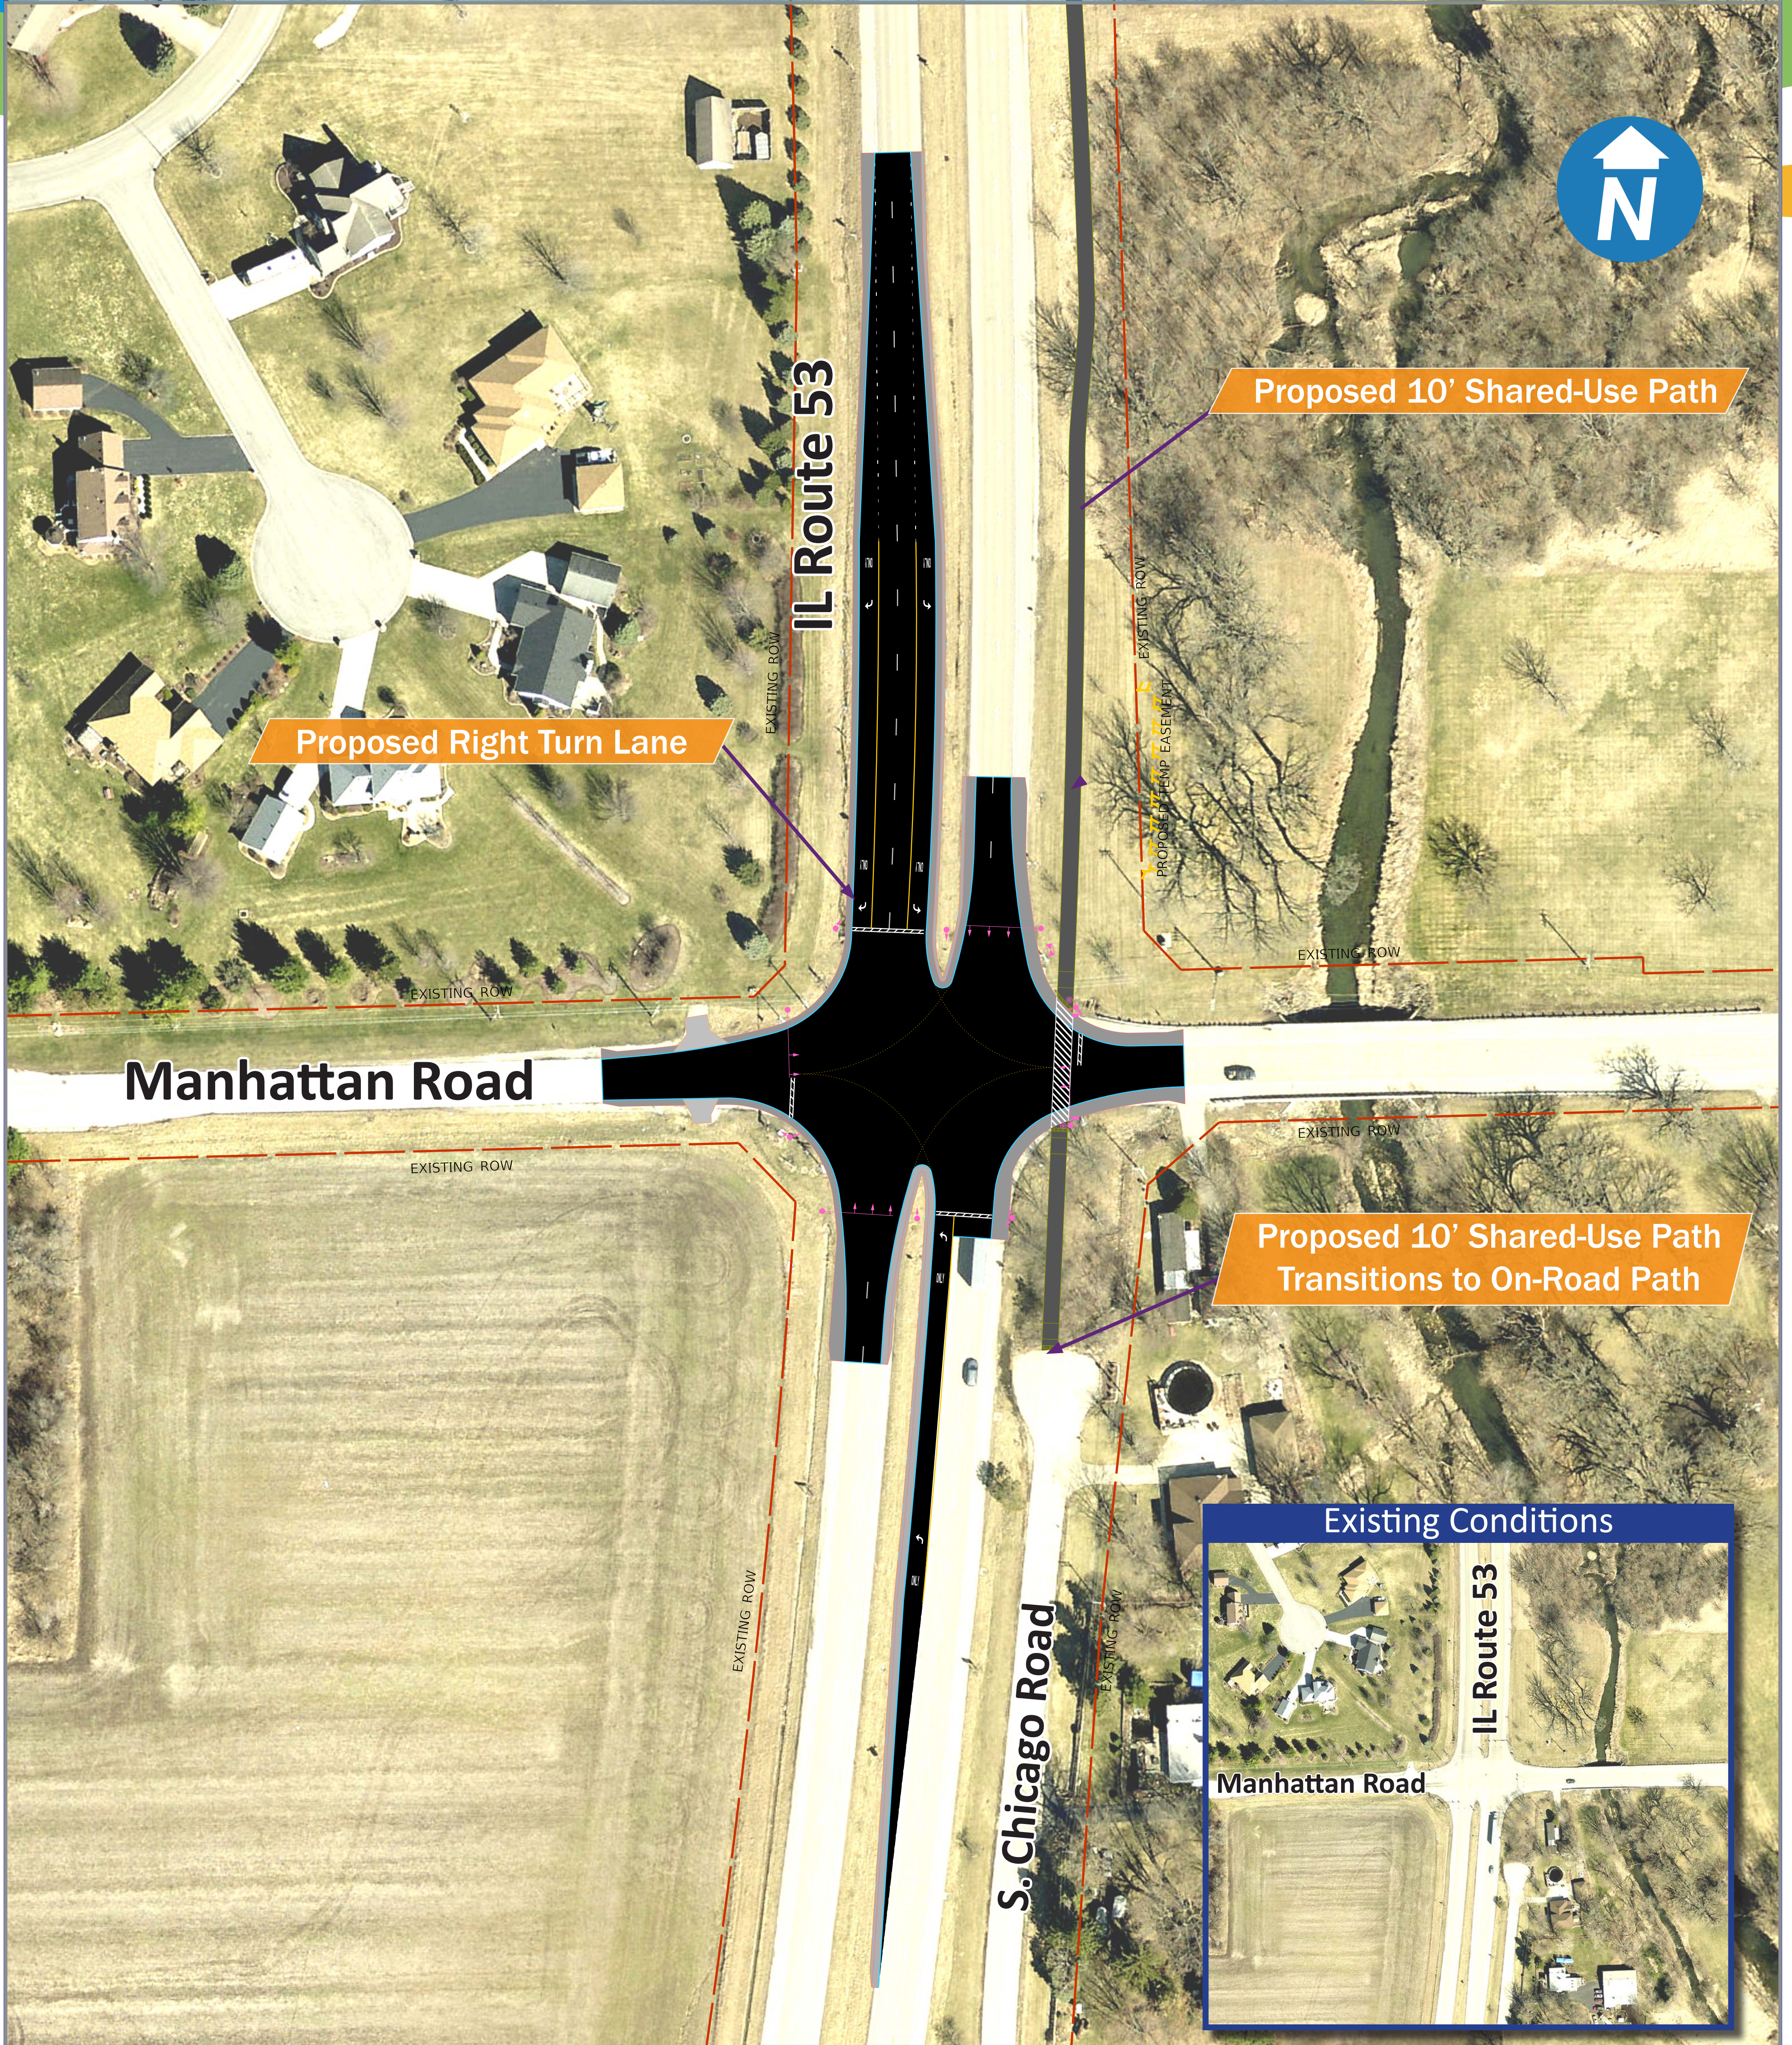

IL Route 53 at Manhattan Road Improvements



Improvement Addresses

