


Mills Road at Gardner Street/Manhattan Road (US 52) Improvements

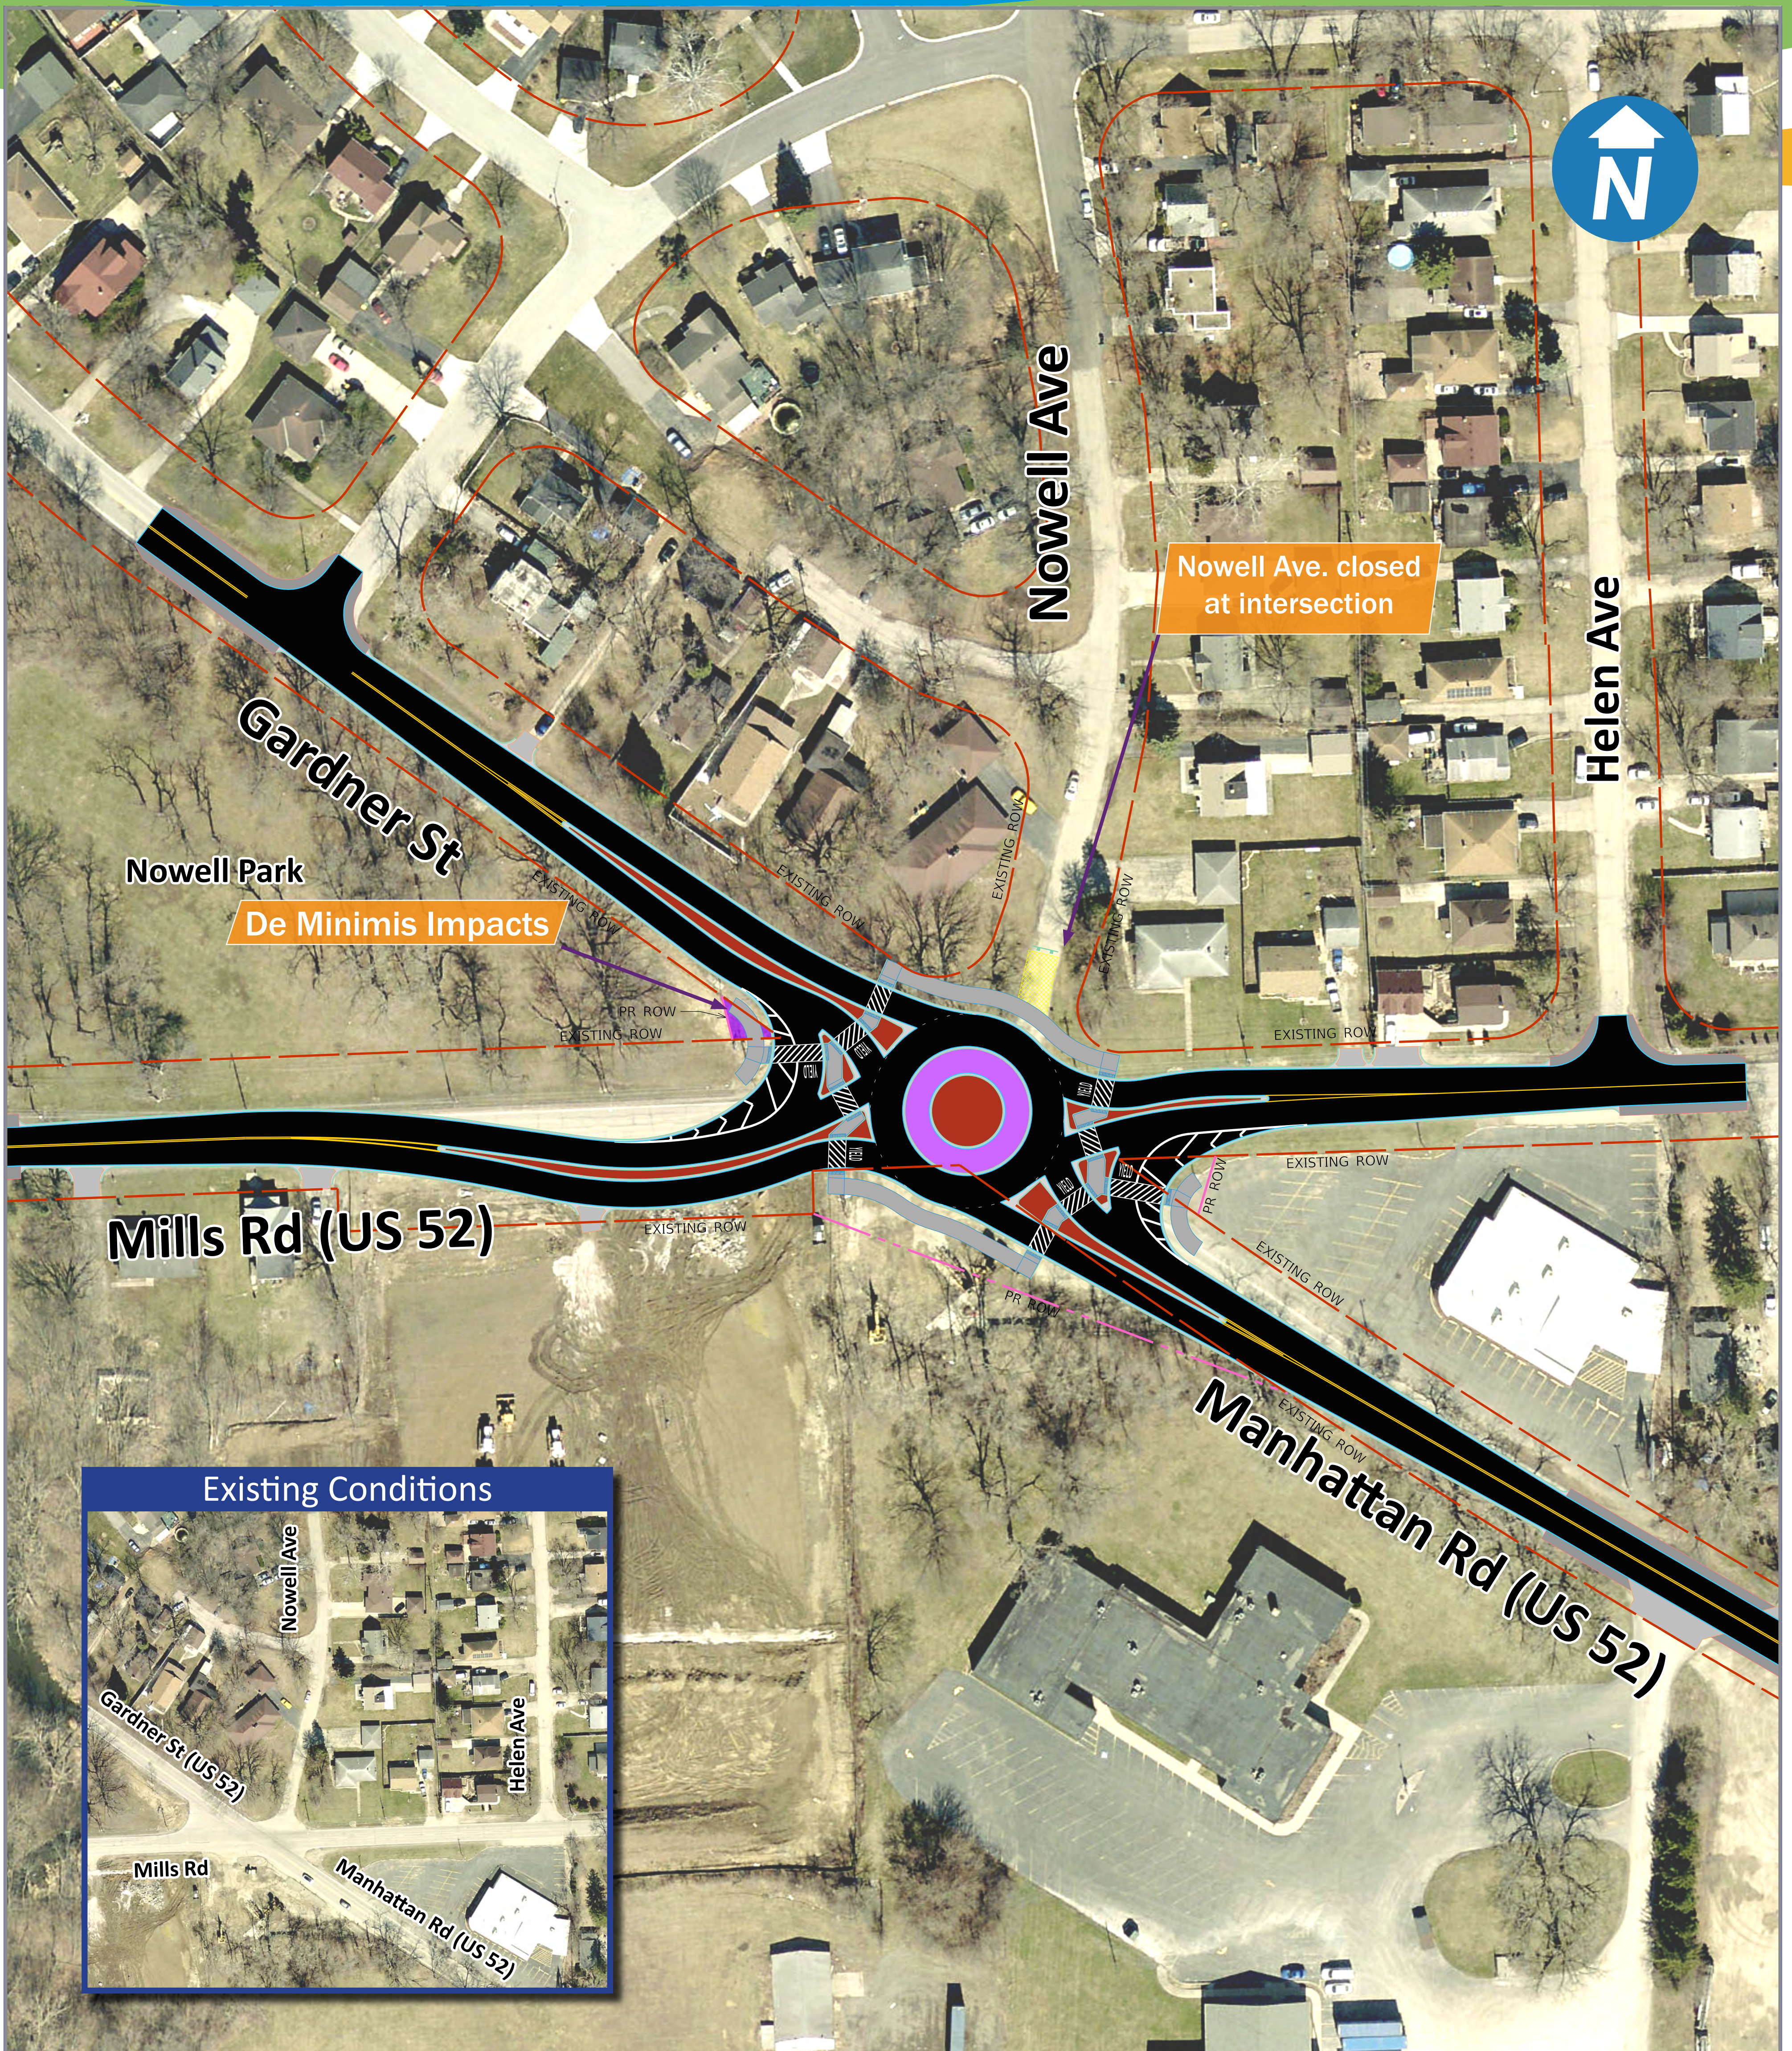

Improvement Addresses

